


Overzicht dikte gipsplaten

- |||| = 2x15mm
- |||| = 2x12,5mm
- |||| = 1x12,5mm
- |||| = 2x12,5mm


Woning type H02

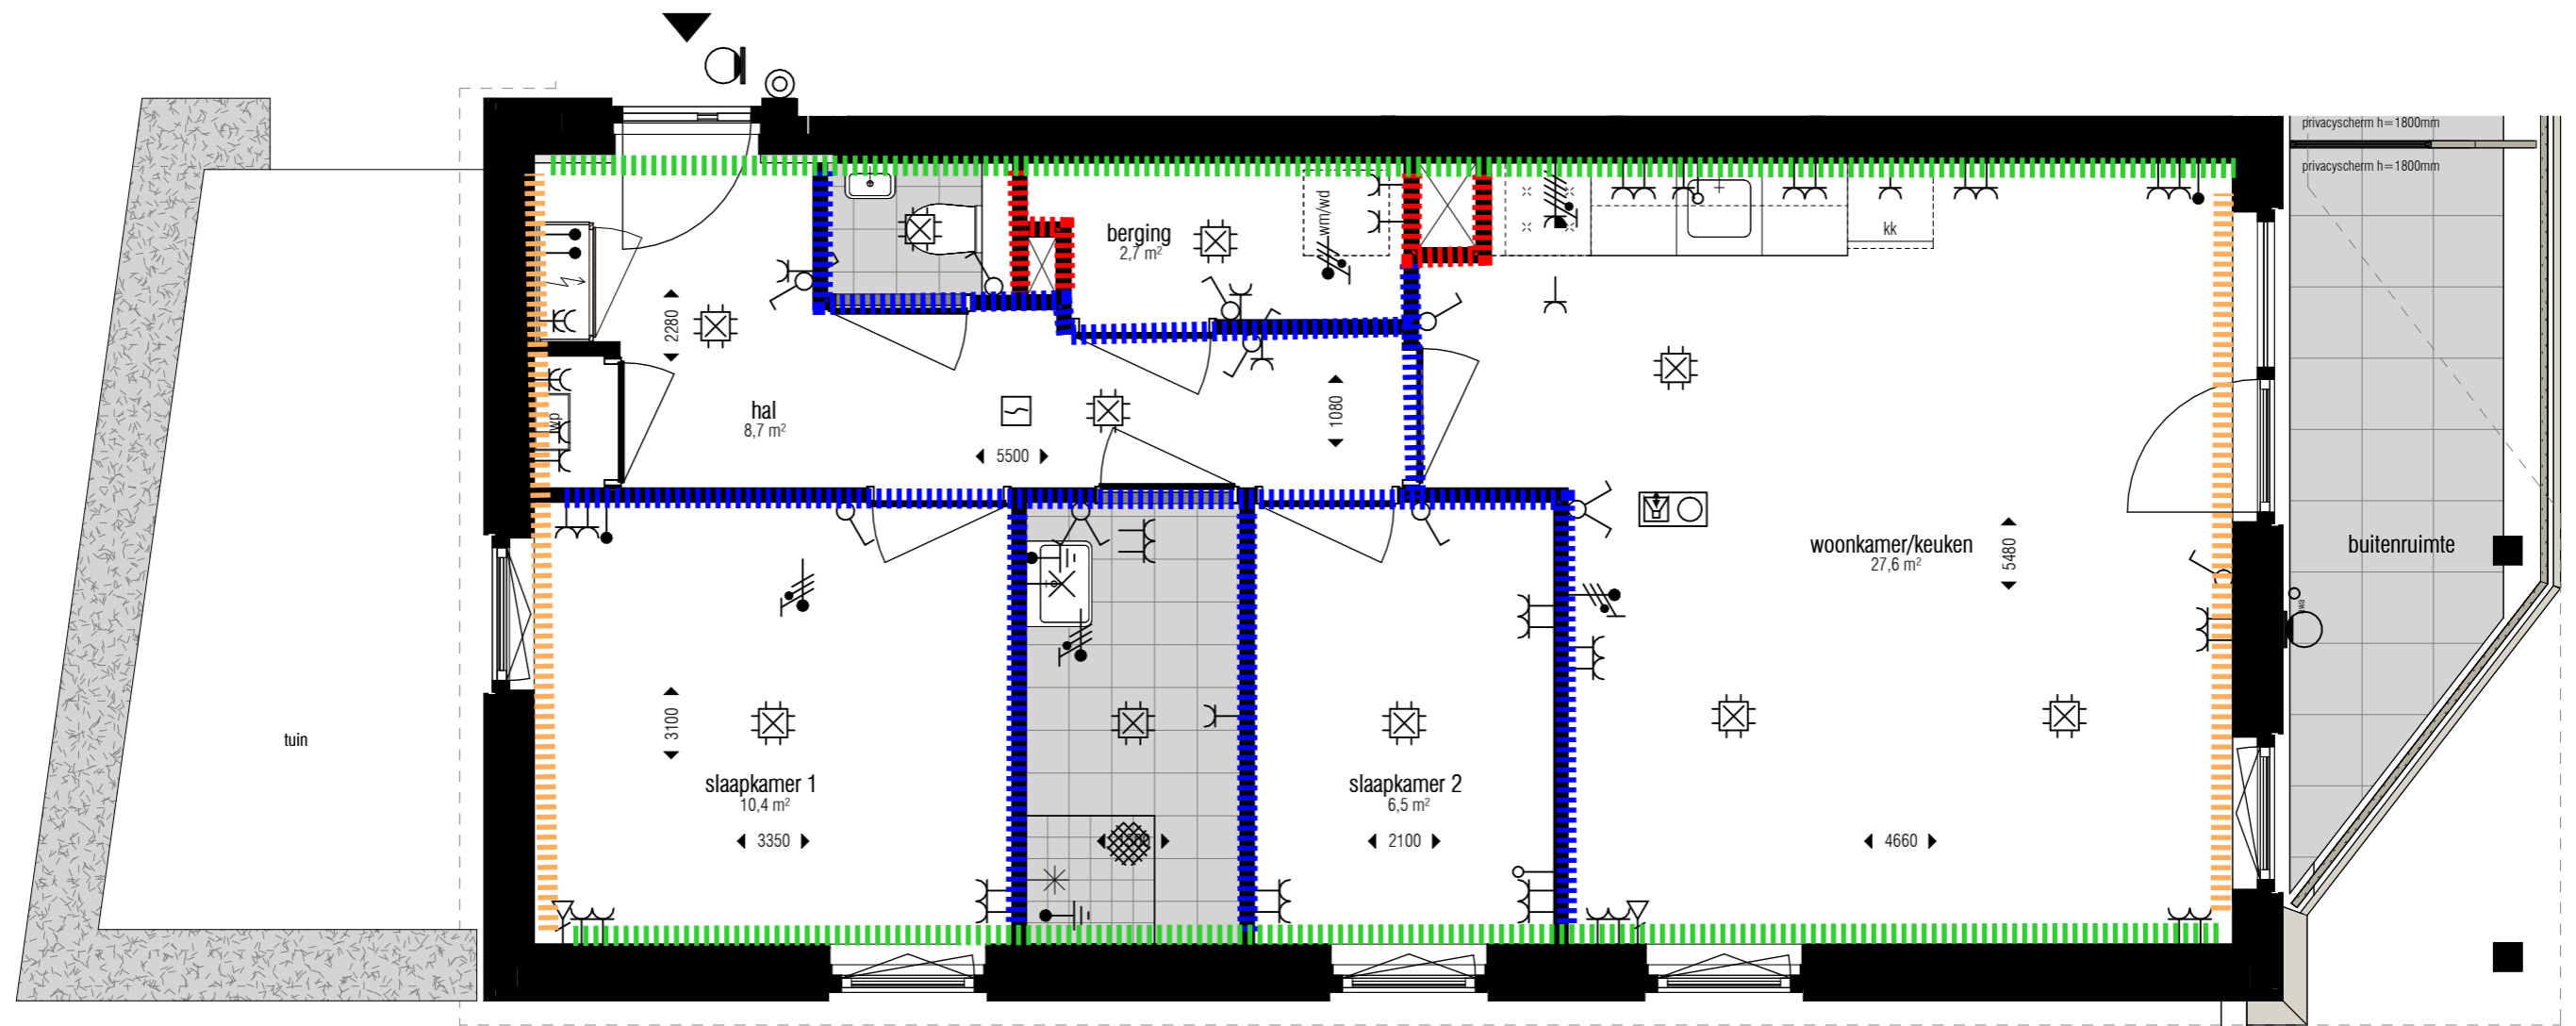

Overzicht dikte gipsplaten

- |||| = 2x15mm
- |||| = 2x12,5mm
- |||| = 1x12,5mm
- |||| = 2x12,5mm

Woning type H03

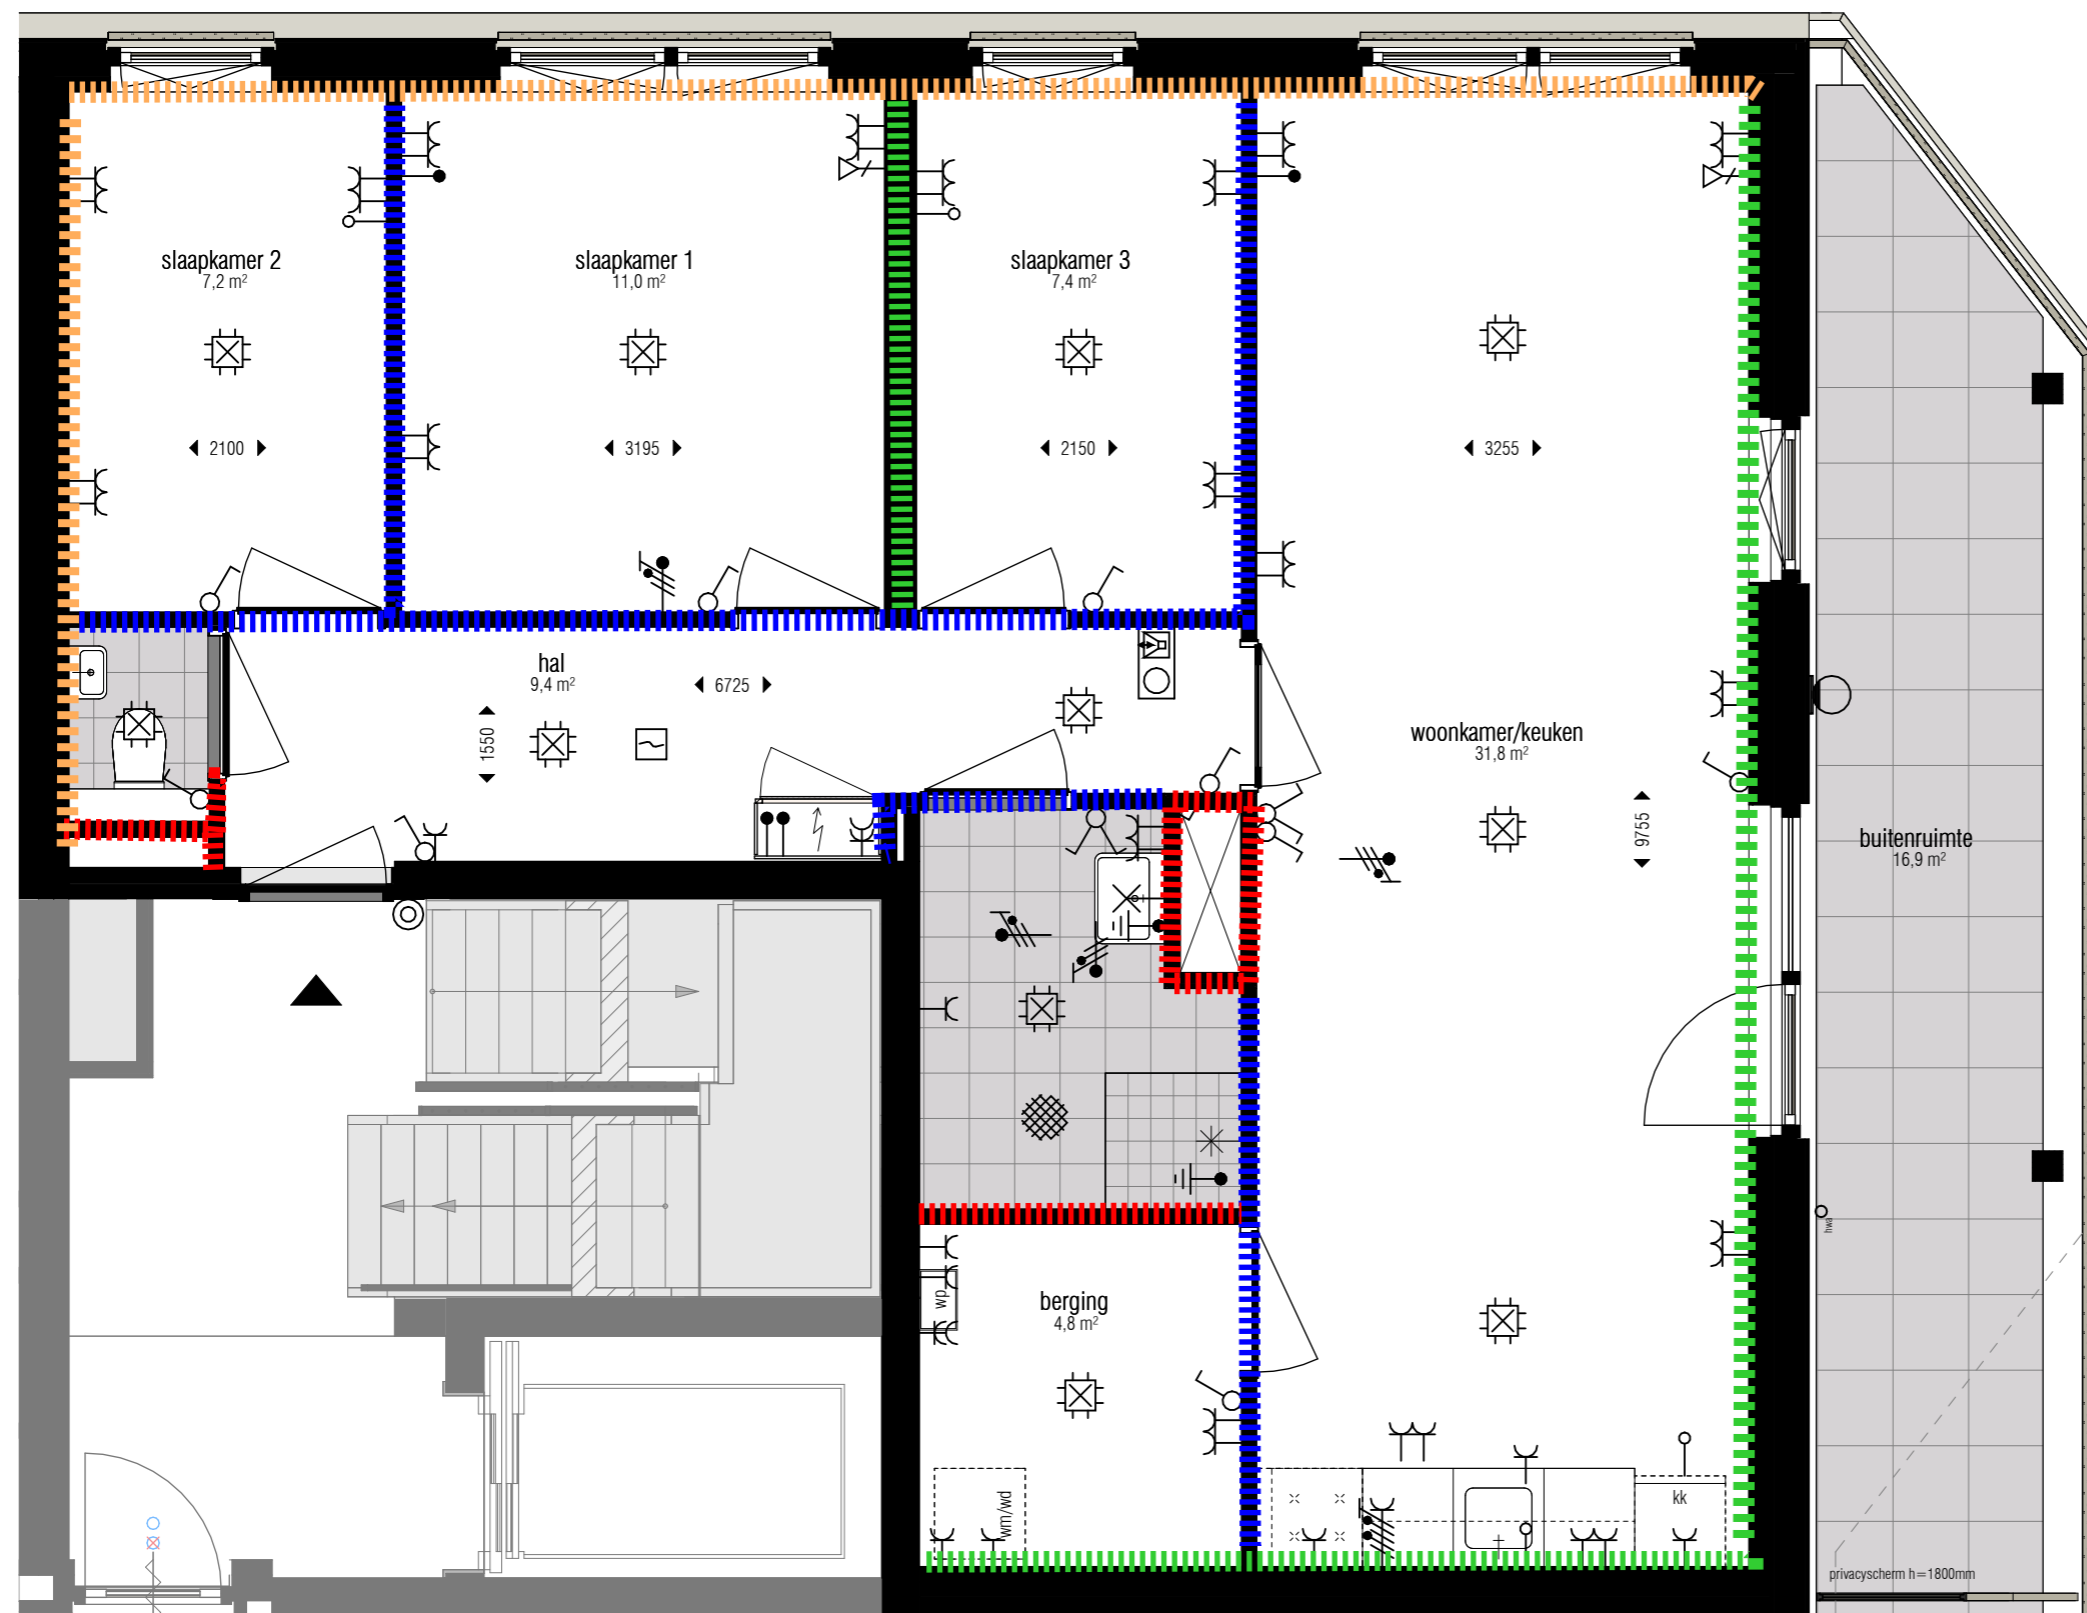

Overzicht dikte gipsplaten

- |||| = 2x15mm
- |||| = 2x12,5mm
- |||| = 1x12,5mm
- |||| = 2x12,5mm